



Notes:


1. All dimensions are in millimetres unless otherwise stated.

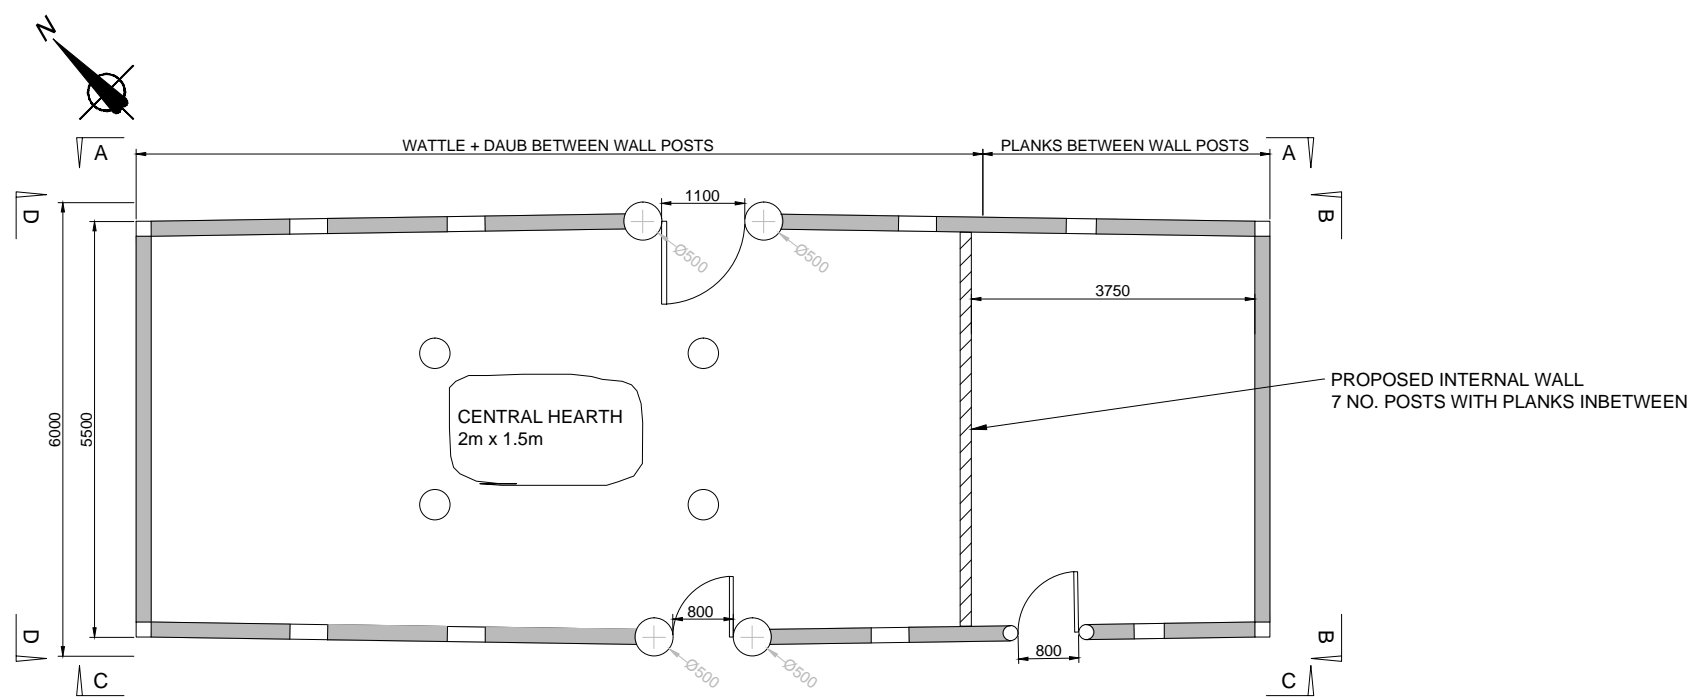


PROPOSED PLAN
SCALE: 1:100 AT A3

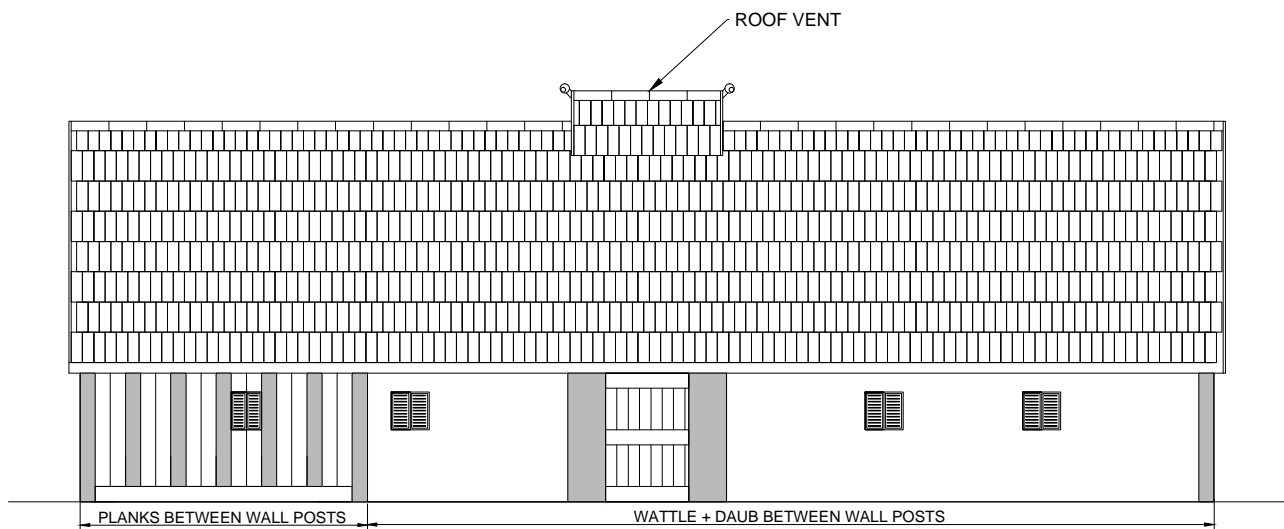


NORTH-EAST LONG ELEVATION A-A
SCALE: 1:100 AT A3

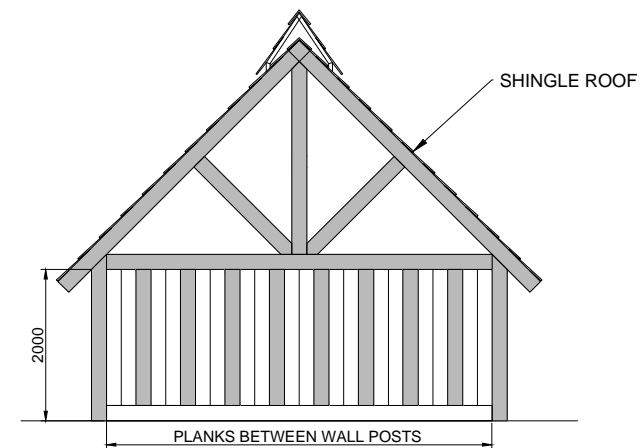


SOUTH-EAST GABLE END ELEVATION B-B
SCALE: 1:100 AT A3

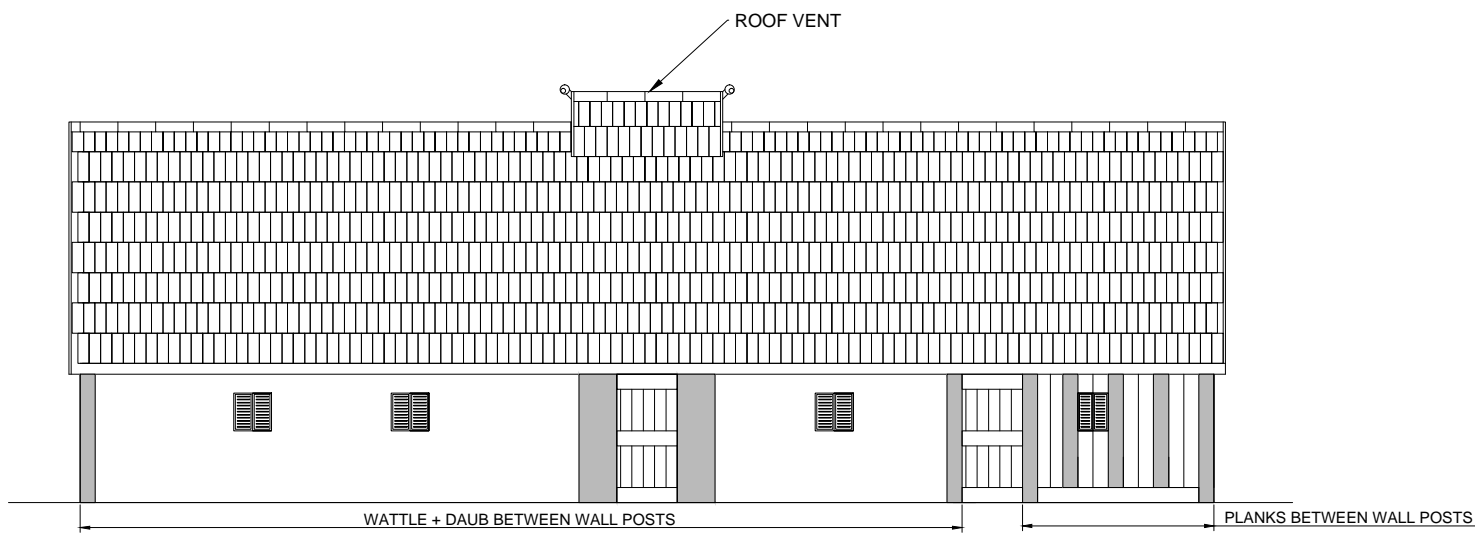

SOUTH-WEST LONG ELEVATION C-C
SCALE: 1:100 AT A3

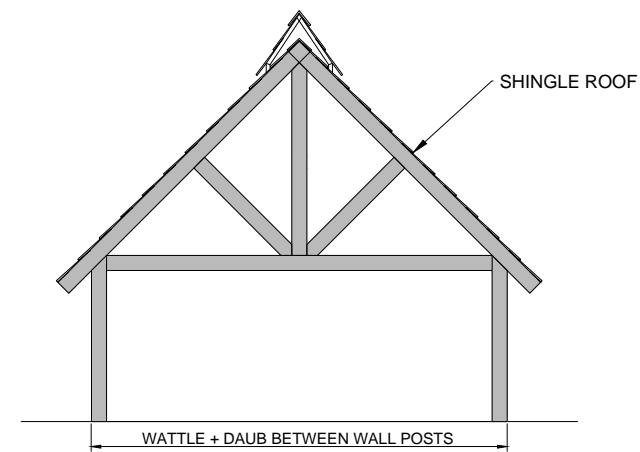

NORTH-WEST GABLE END ELEVATION D-D
SCALE: 1:100 AT A3

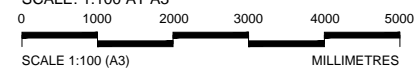

SCALE 1:100 (A3) MILLIMETRES